



# NZL-02-FIRSTFLOOR

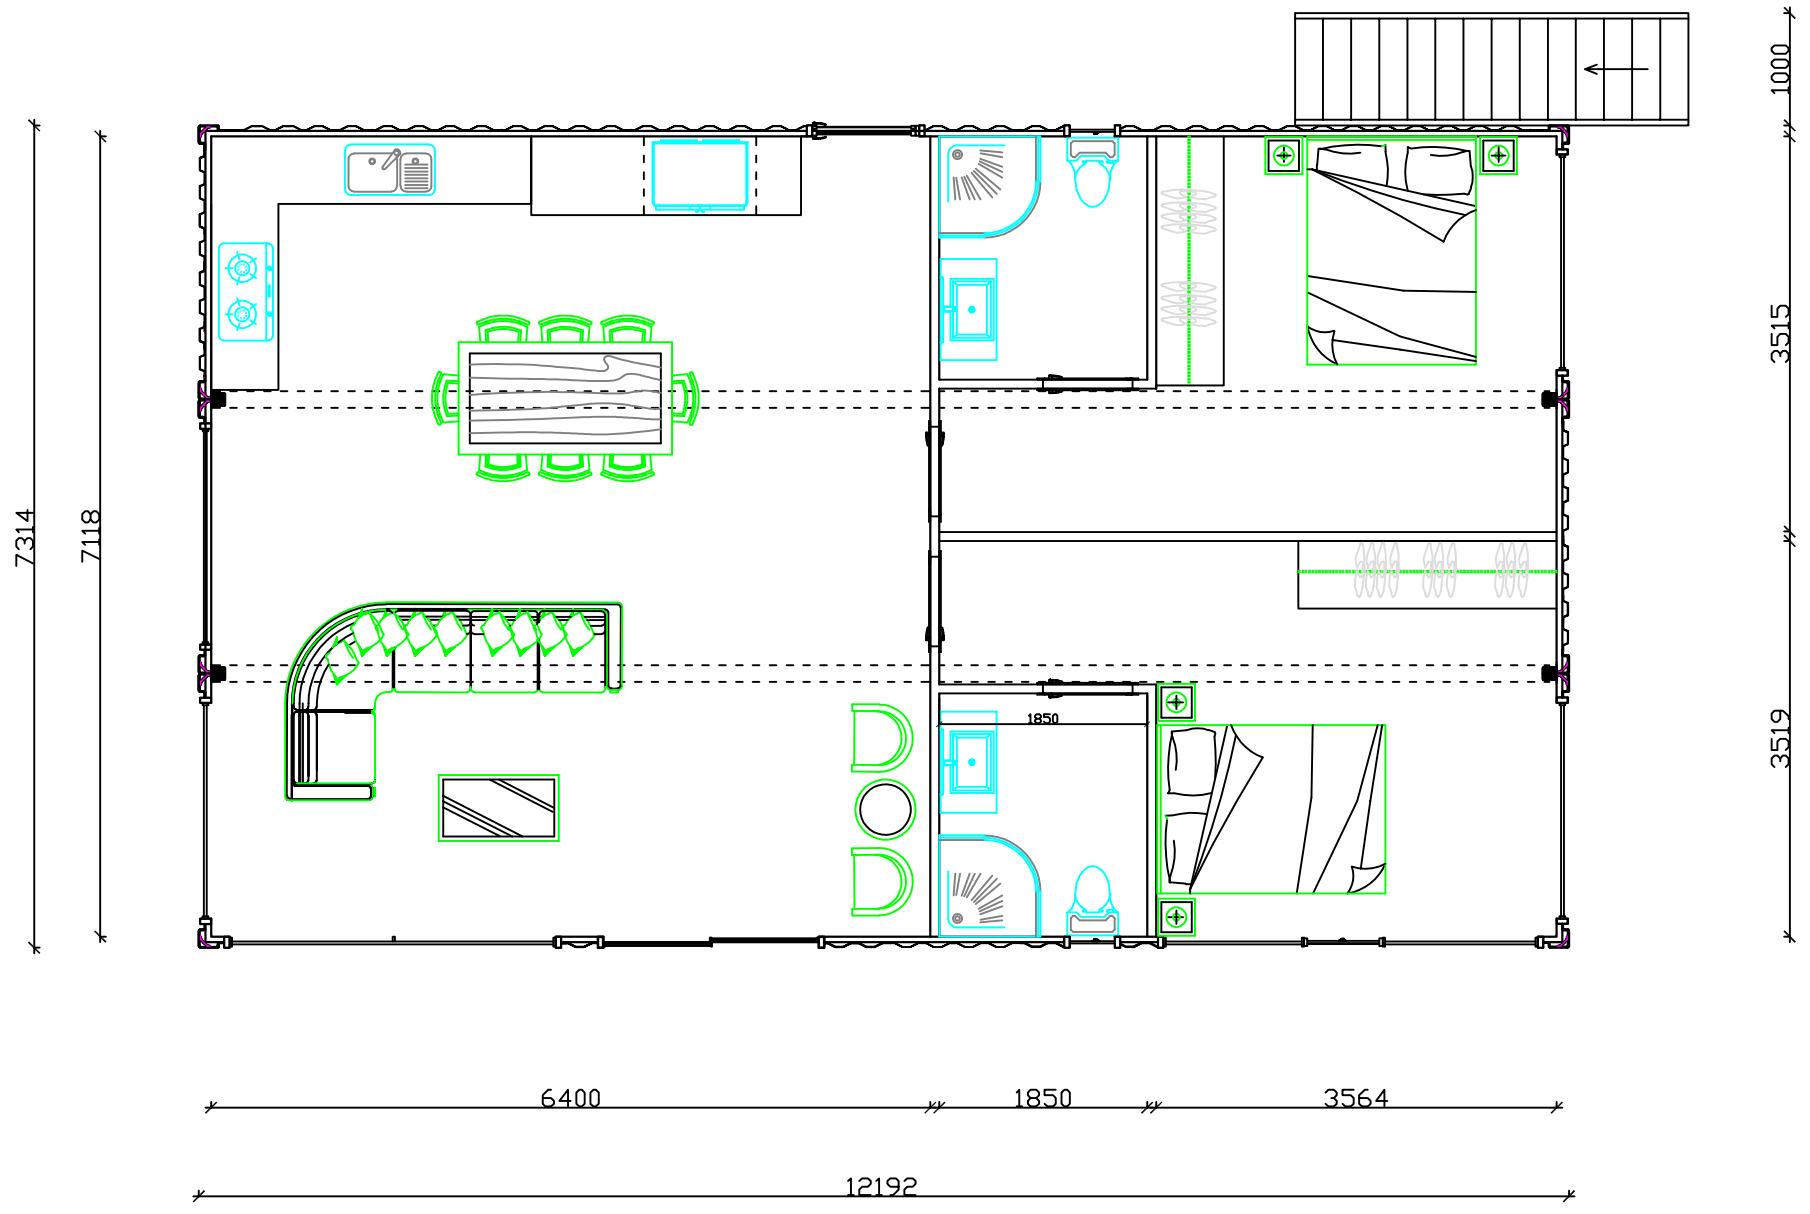


REVISION		DATE	DESIGN	BY
NO.	DESCRIPTION		DRAWN	
			CHECKED	
			APPROVED	

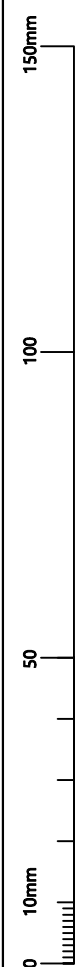


TITLE				
Address:				
NZL-02-FIRSTFLOOR				
STATUS				
SCALE 1:100	PLOT DATE	FILE	SHEET 001	REVISION

# NZL-02-SECONDFLOOR

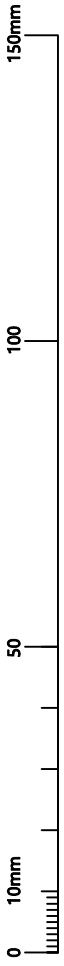

7314

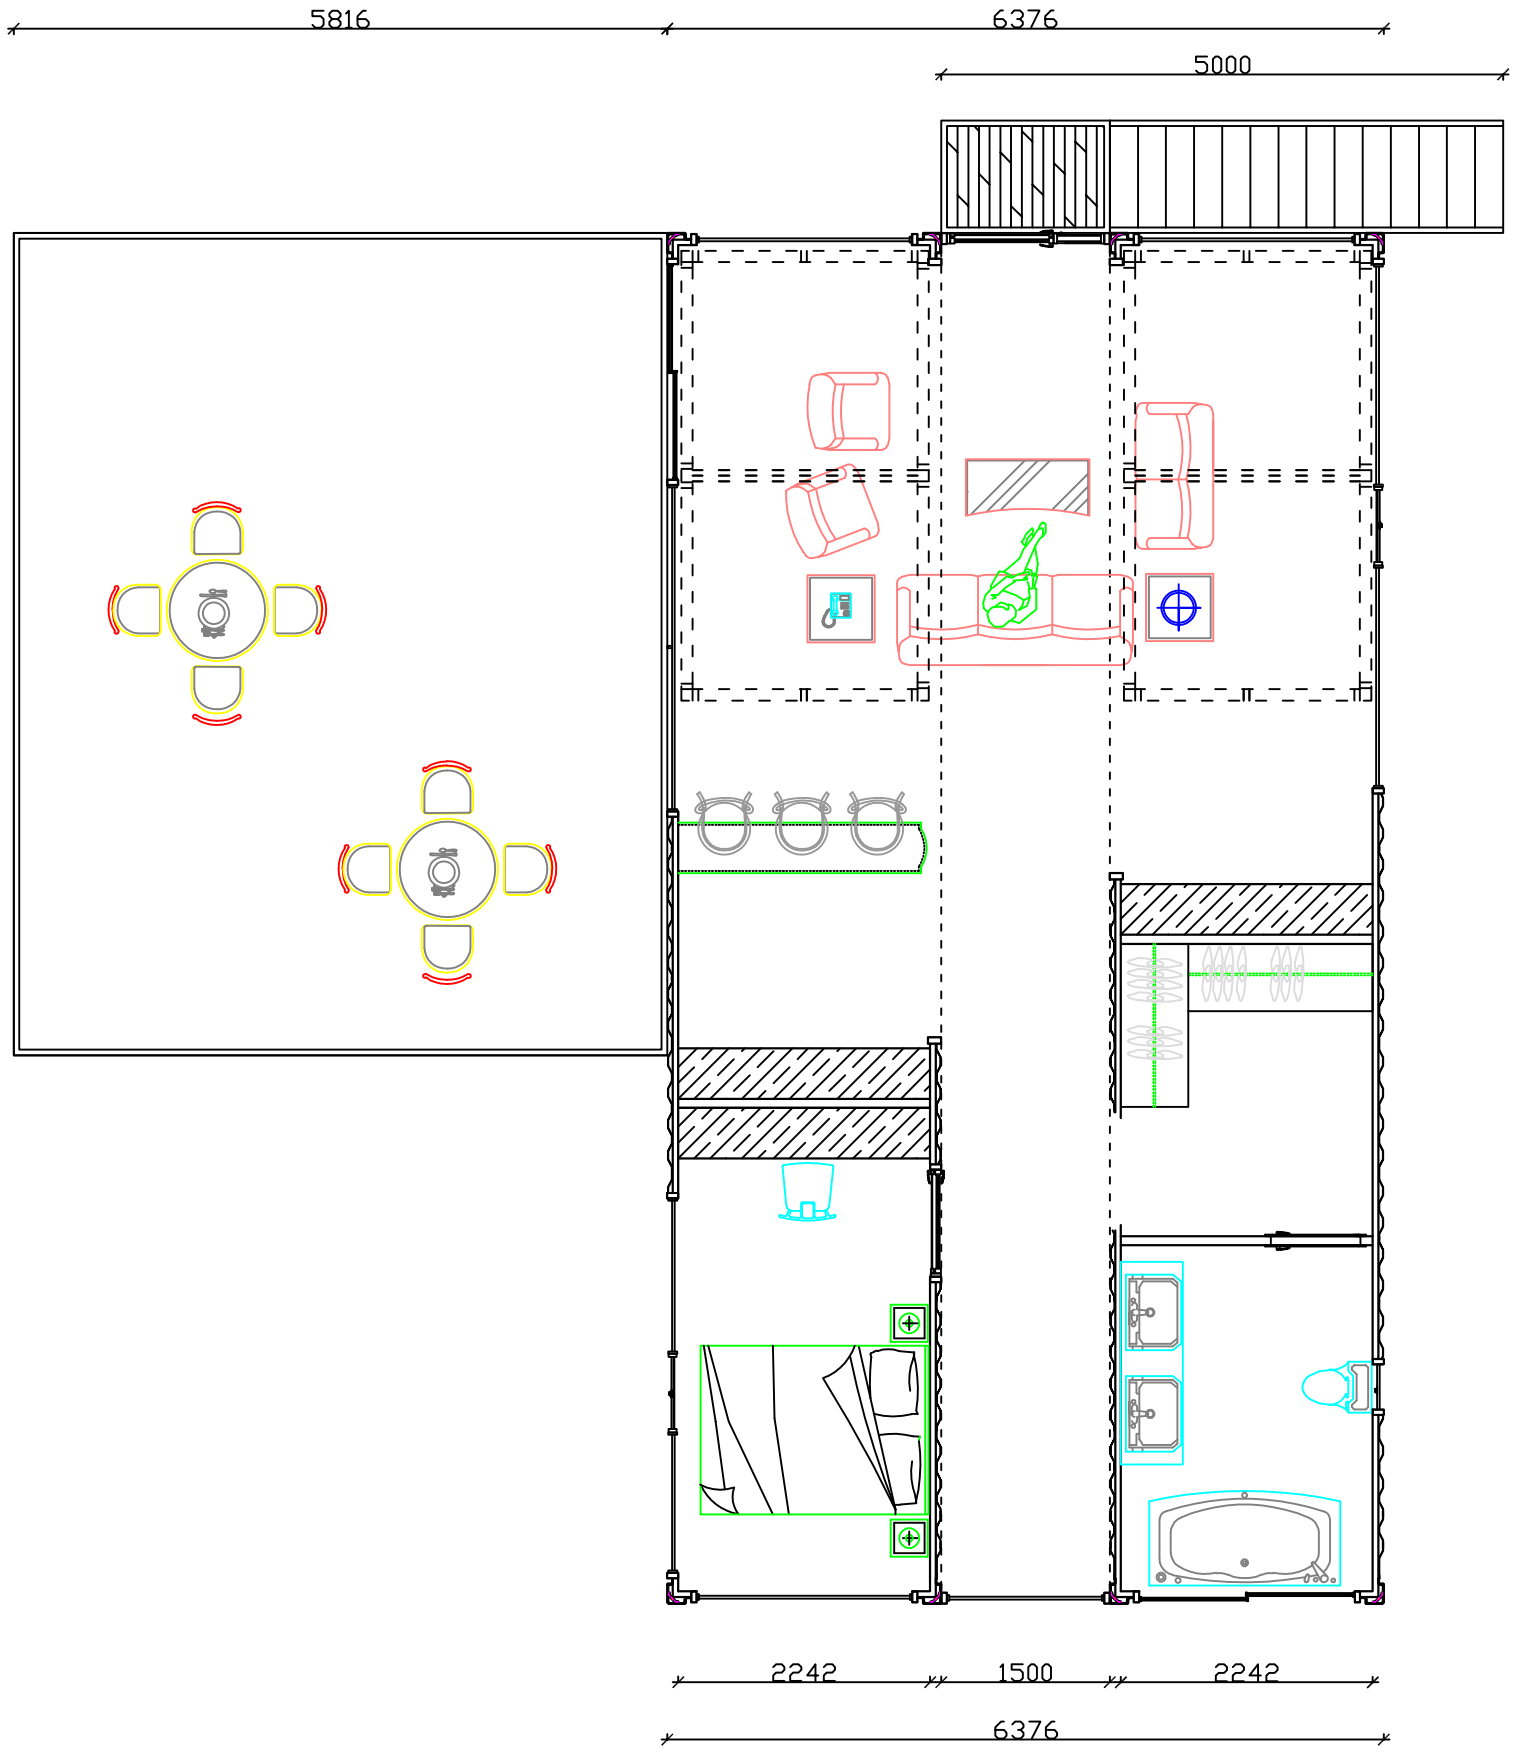

REVISION		DATE	DESIGN	BY
NO.	DESCRIPTION		DRAWN	
			CHECKED	
			APPROVED	



TITLE				
Address:				
NZL-02-SECONDFLOOR				
STATUS				
SCALE 1:100	PLOT DATE	FILE	SHEET 002	REVISION